

1 LEVEL 1 SUITE 102 DETAIL PLAN
3/16" = 1'-0"



2 SUITE 102 VIEW FROM ENTRY




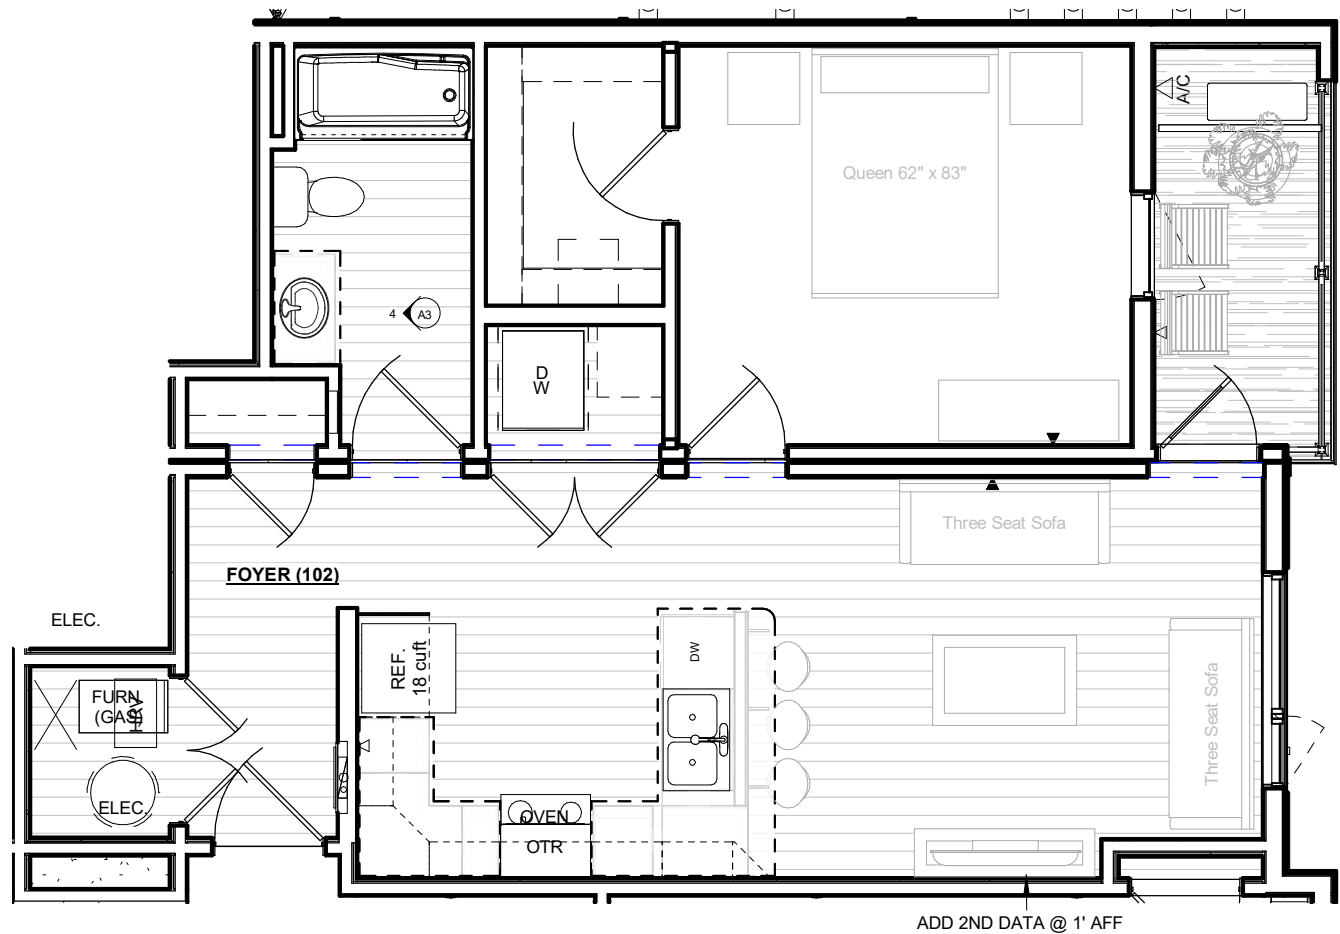
3 SUITE 102 VIEW FROM BALCONY DOOR



4 SUITE 102 LIVING ROOM VIEW

DRAWINGS ARE AN ARTIST'S REPRESENTATION. SOME COMPONENTS SHOWN MAY NOT MATCH ACTUAL MODELS INSTALLED IN HOME.
GRANDEUR HOUSING LTD. RESERVES THE RIGHT TO CHANGE OR ALTER FLOOR PLANS AND SPECIFICATIONS WITHOUT NOTICE OR OBLIGATION.

 www.grandeurhousing.com	No.	Description	Date	Issued	SCALE: 3/16" = 1'-0"	TITLE: SUITE DETAILS		SERIAL NO: 20GH20027QGR4186-4197
					DRAWN: RH			
					PRJ MGR:	DATE: NOV 9/20	DESTINATION: 609-711 LEOLA ST. WINNIPEG, MB	SALES ORDER NO:
					CUSTOMER: LEOLA PROPERTIES INC.	DEALER: GRANDEUR HOUSING		GH20027
					PROJECT NAME: 12-PLEX BLDG #2			SHEET NO: A1.13




1 LEVEL 1 SUITE 102 DETAIL PLAN LAYOUT B
3/16" = 1'-0"



2 SUITE 102 LIVING ROOM VIEW LAYOUT B

DRAWINGS ARE AN ARTISTS REPRESENTATION. SOME COMPONENTS SHOWN MAY NOT MATCH ACTUAL MODELS INSTALLED IN HOME.
GRANDEUR HOUSING LTD. RESERVES THE RIGHT TO CHANGE OR ALTER FLOOR PLANS AND SPECIFICATIONS WITHOUT NOTICE OR OBLIGATION.

 www.grandeurhousing.com	No.	Description	Date	Issued	SCALE: 3/16" = 1'-0"	TITLE: SUITE DETAILS		SERIAL NO: 20GH20027QGR4186-4197	
					DRAWN: RH				
					PRJ MGR:	DATE: NOV 9/20	DESTINATION: 609-711 LEOLA ST. WINNIPEG, MB		
					CUSTOMER: LEOLA PROPERTIES INC.	DEALER: GRANDEUR HOUSING	SALES ORDER NO: GH20027		SHEET NO:
					PROJECT NAME: 12-PLEX BLDG #2			A1.14	